


G:\LANL Eng Standards\Eng. Manual [LEM]\2. Approved\ST-G3020-2C1.r5.dwg, 01/28/05 @ 15:27 093598

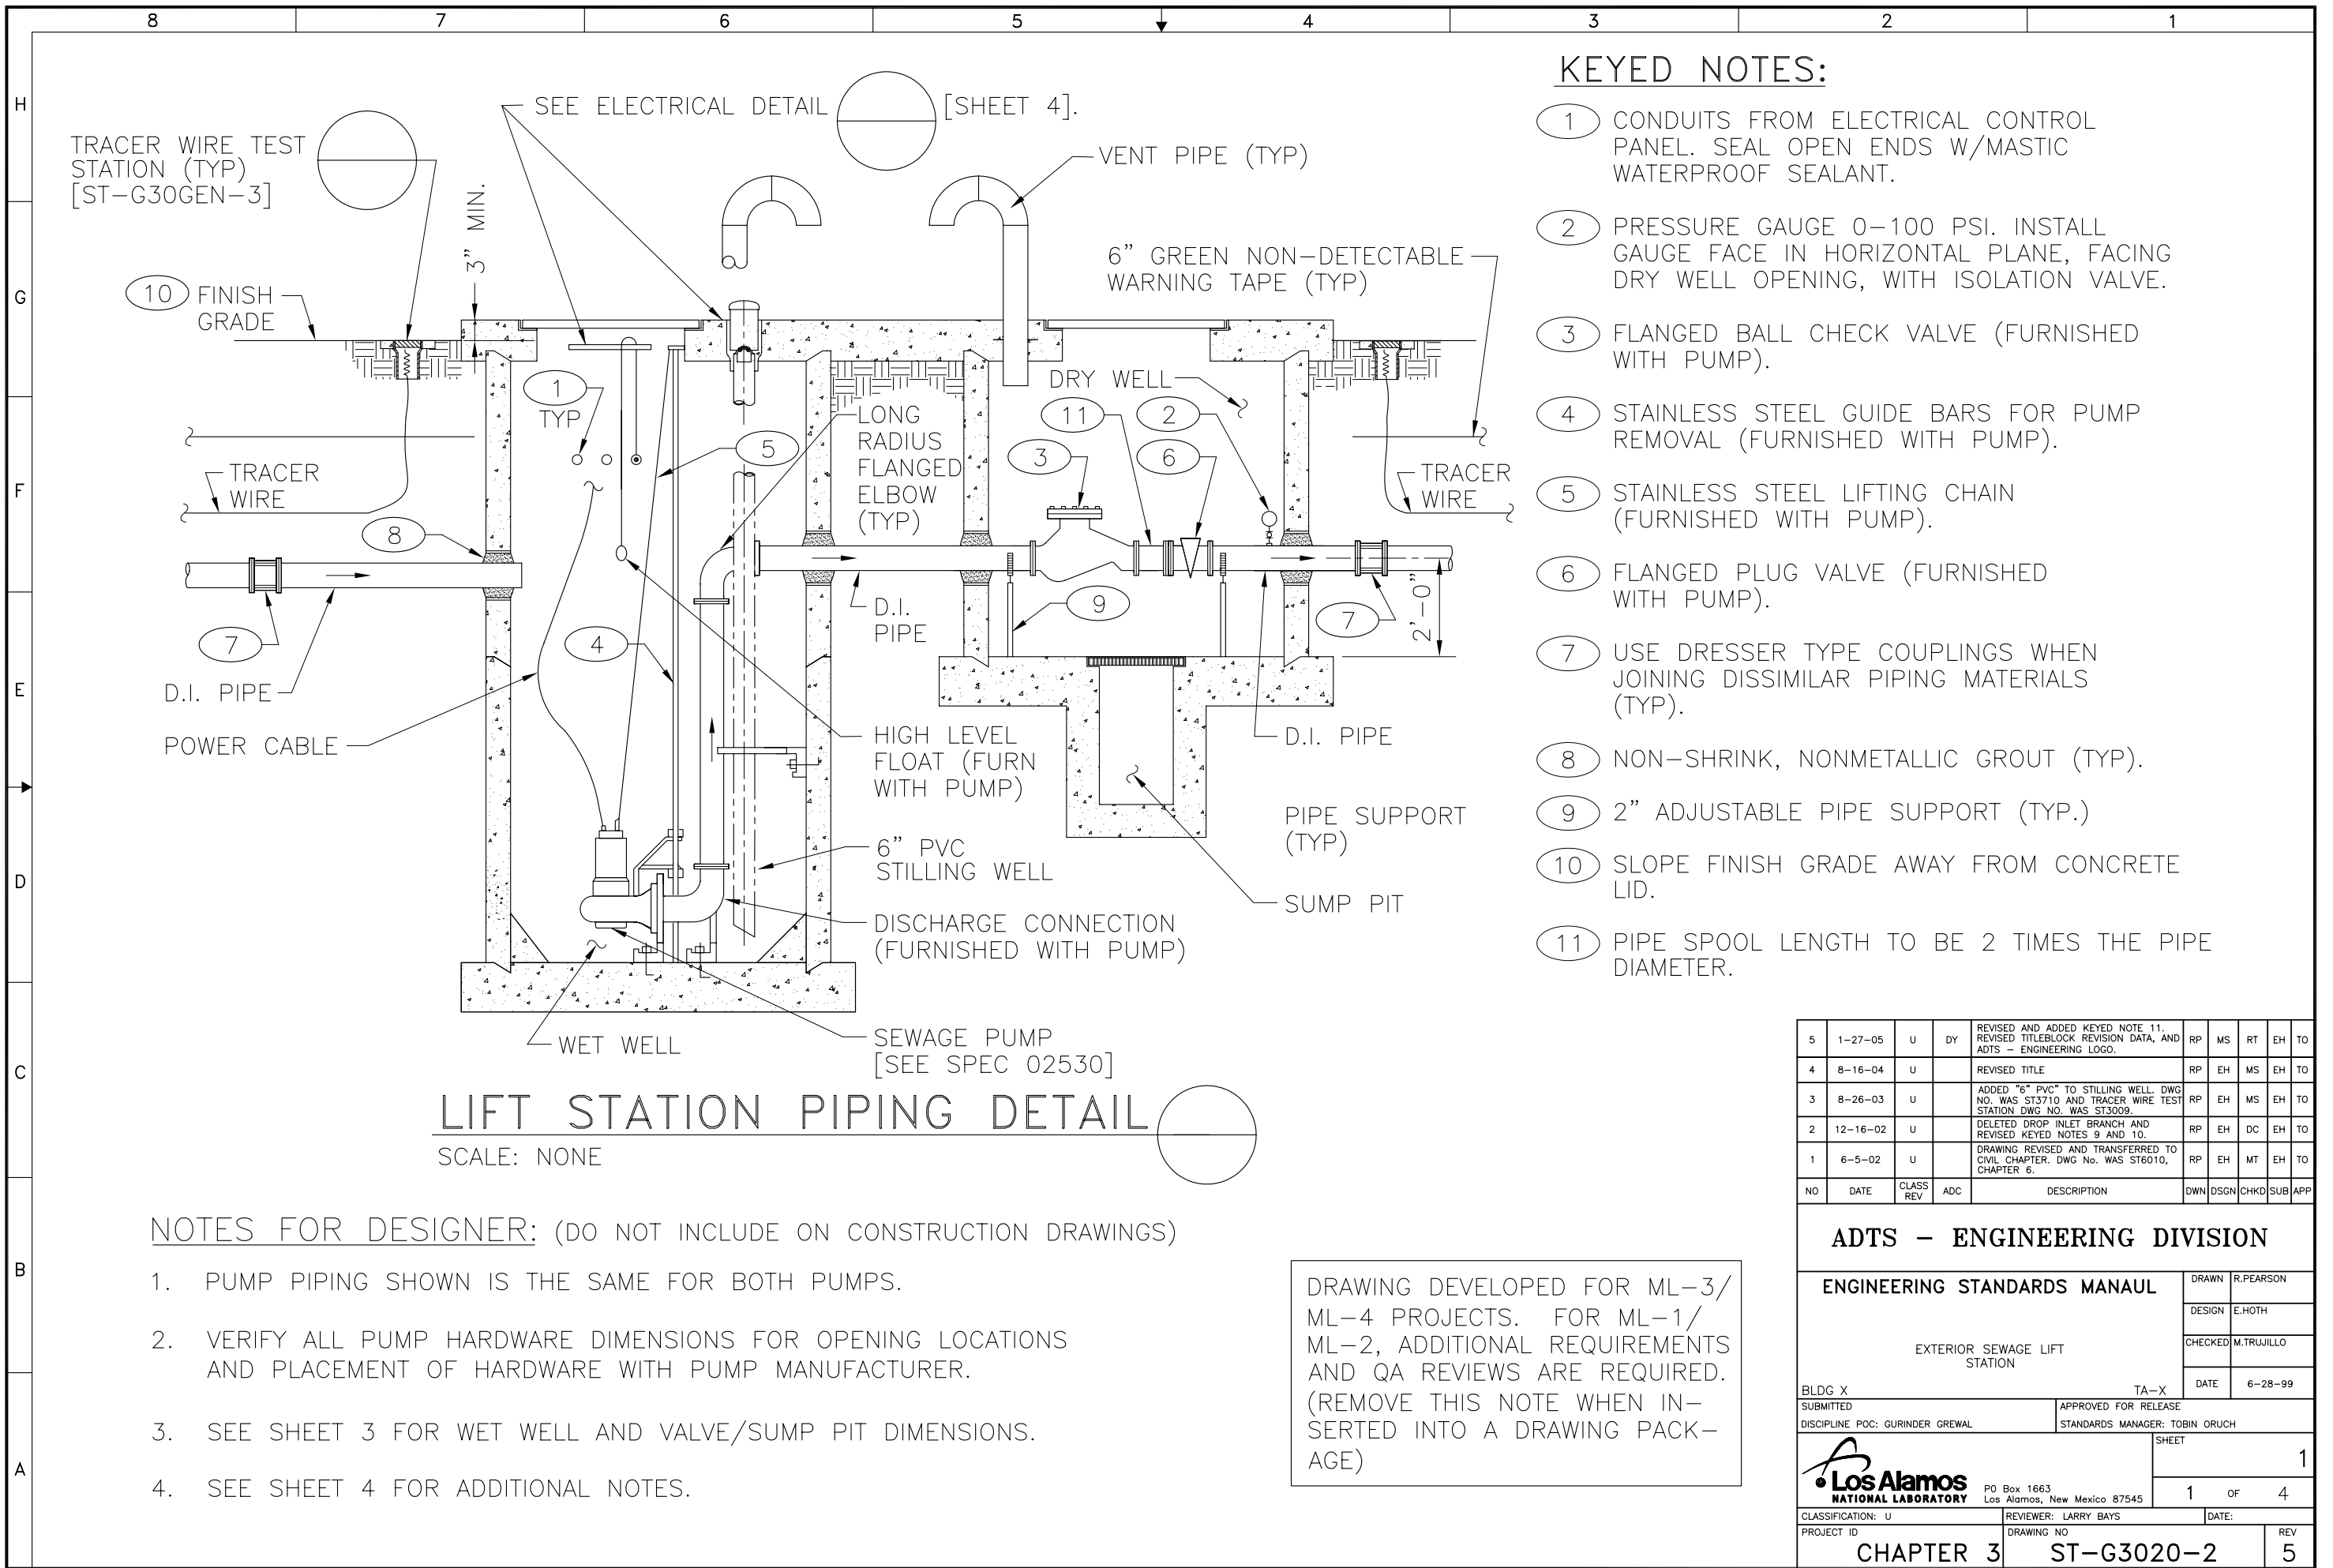

5	1-27-05	U	DY	REVISED AND ADDED KEYED NOTE 11. REVISED TITLEBLOCK REVISION DATA, AND ADTS - ENGINEERING LOGO.	RP	MS	RT	EH	TO
4	8-16-04	U		REVISED TITLE	RP	EH	MS	EH	TO
3	8-26-03	U		ADDED "6" PVC" TO STILLING WELL. DWG NO. WAS ST3710 AND TRACER WIRE TEST STATION DWG NO. WAS ST3009.	RP	EH	MS	EH	TO
2	12-16-02	U		DELETED DROP INLET BRANCH AND REVISED KEYED NOTES 9 AND 10.	RP	EH	DC	EH	TO
1	6-5-02	U		DRAWING REVISED AND TRANSFERRED TO CIVIL CHAPTER. DWG No. WAS ST6010, CHAPTER 6.	RP	EH	MT	EH	TO
NO	DATE	CLASS	REV	ADC	DESCRIPTION	DWN	DSGN	CHKD	SUB APP
ADTS - ENGINEERING DIVISION									
ENGINEERING STANDARDS MANAUL						DRAWN R.PEARSON			
						DESIGN E.HOTH			
						CHECKED M.TRUJILLO			
						DATE 6-28-99			
BLDG X						TA-X			
SUBMITTED						APPROVED FOR RELEASE			
DISCIPLINE POC: GURINDER GREWAL						STANDARDS MANAGER: TOBIN ORUCH			
						SHEET 1			
Los Alamos NATIONAL LABORATORY						1 OF 4			
CLASSIFICATION: U						REVIEWER: LARRY BAYS			
PROJECT ID						DATE			
CHAPTER 3						ST-G3020-2			
						REV 5			